


PENT FLOOR PLAN

Space Legend

- Entrance
- Exit
- General lobby
- Office
- Shop
- Store
- Toilet
- Walkway

DWG TITLE FLOOR PLAN

SHEET NO.	SCALE	DWG. NO.
01	1:200	
DESIGNED		
DRAWN		
CHECKED		
DATE		

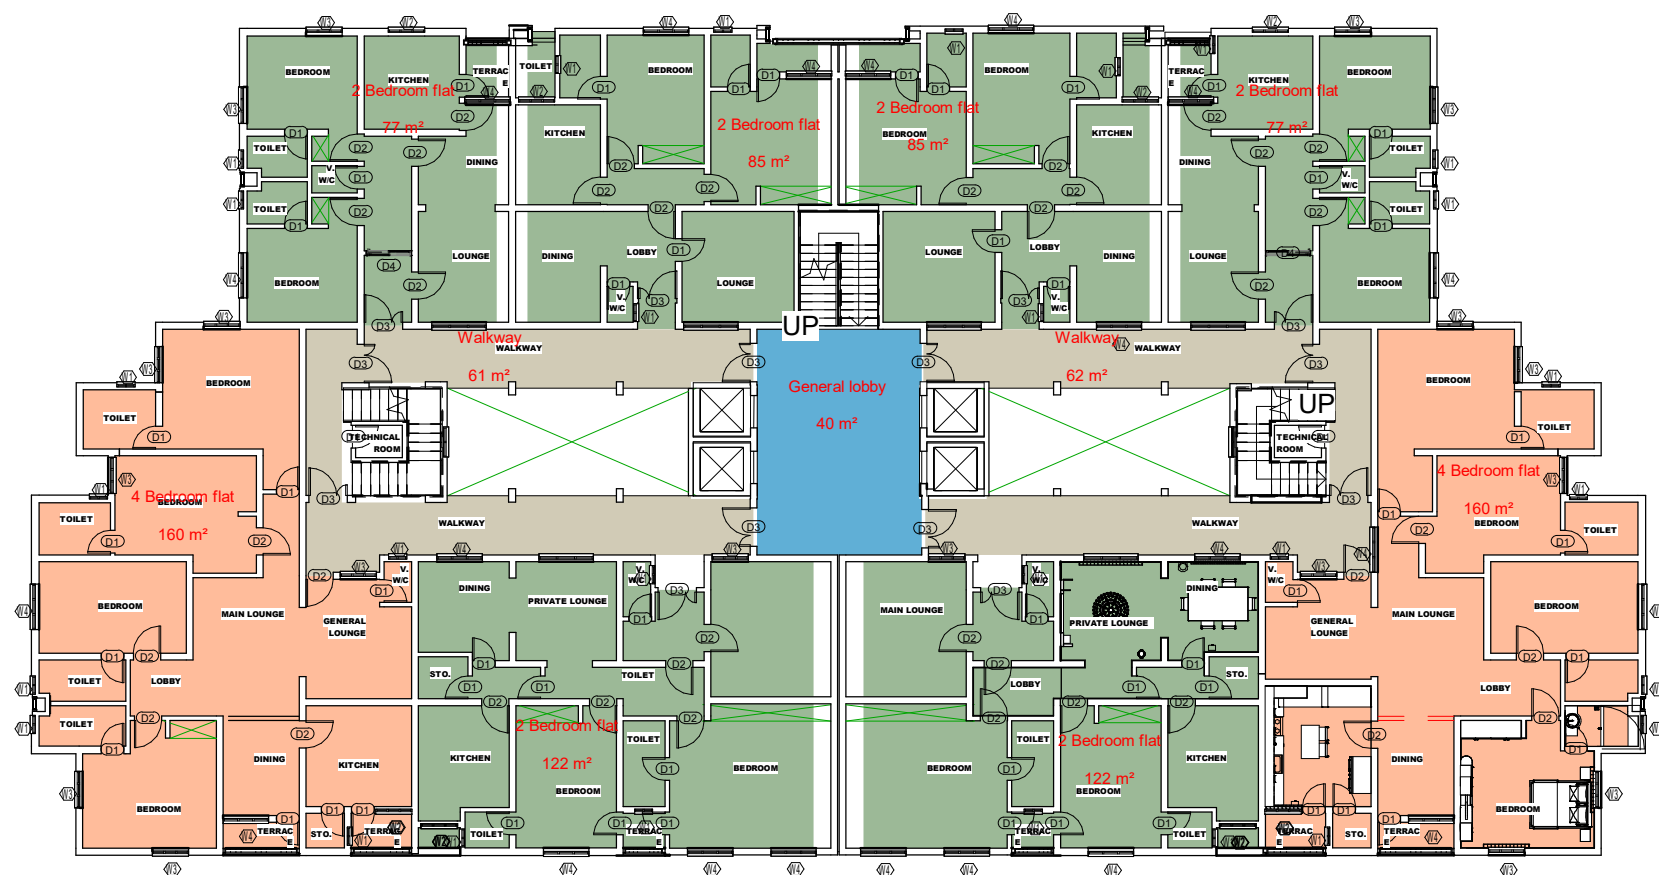


1ST - 5TH FLOOR PLAN

Space Legend

- 2 Bedroom flat
- 4 Bedroom flat
- General lobby
- Walkway

DWG TITLE FLOOR PLAN

SHEET NO.	SCALE	DWG. NO.
01	1:200	
DESIGNED		
DRAWN		
CHECKED		
DATE		

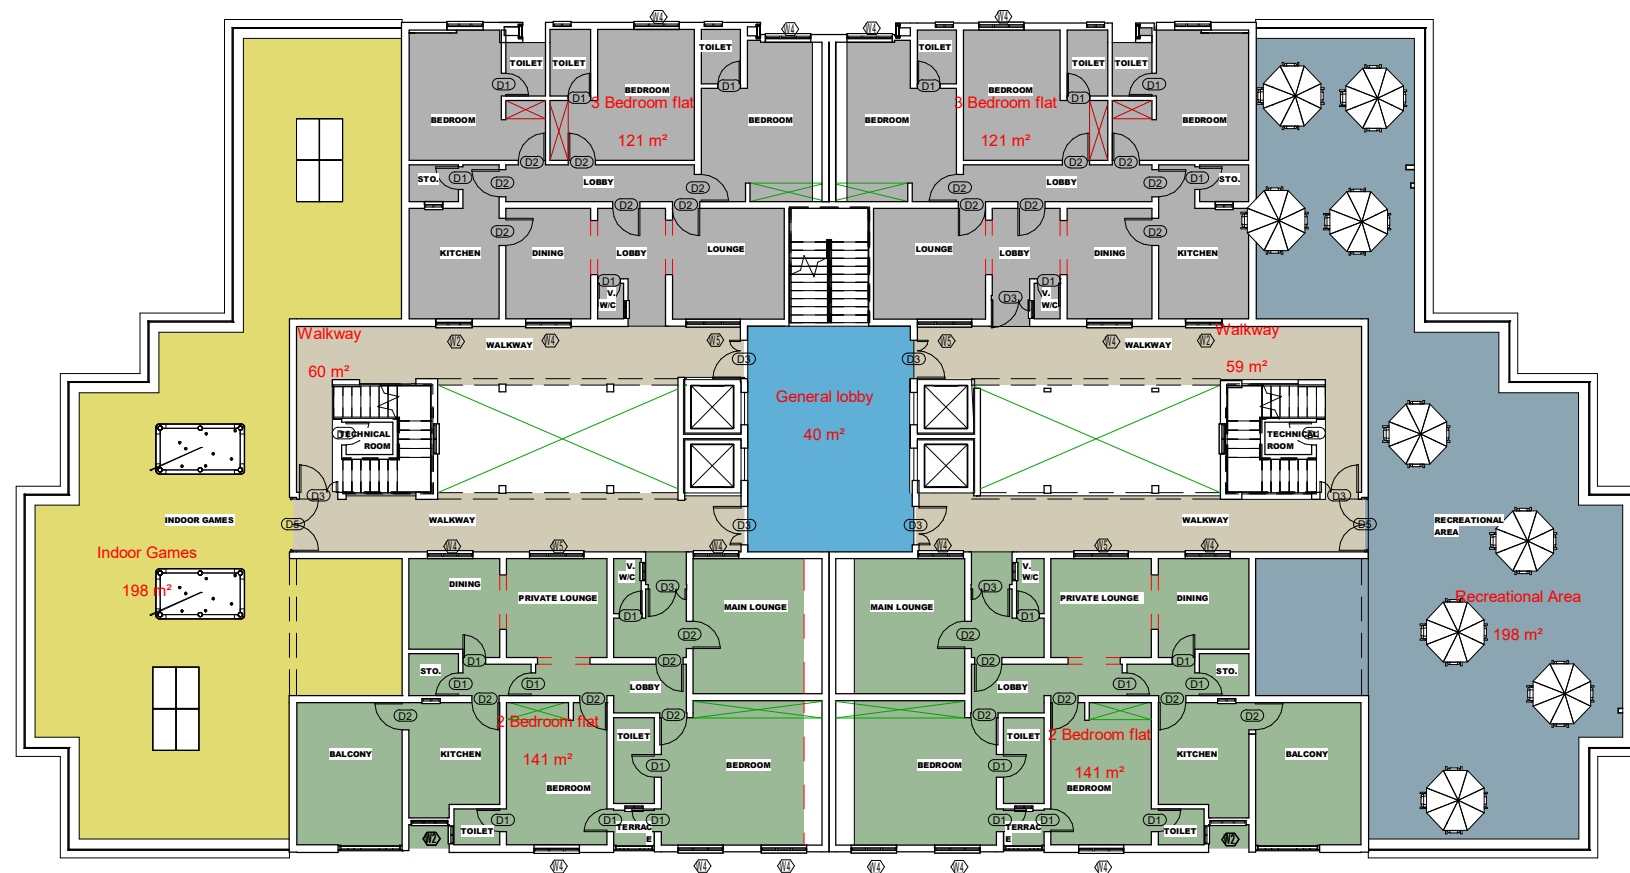

PENT FLOOR

Space Legend

- 2 Bedroom flat
- 3 Bedroom flat
- General lobby
- Indoor Games
- Recreational Area
- Walkway

DWG TITLE FLOOR PLAN

SHEET NO.	SCALE	DWG. NO.
01	1:200	
DESIGNED		
DRAWN		
CHECKED		
DATE		